
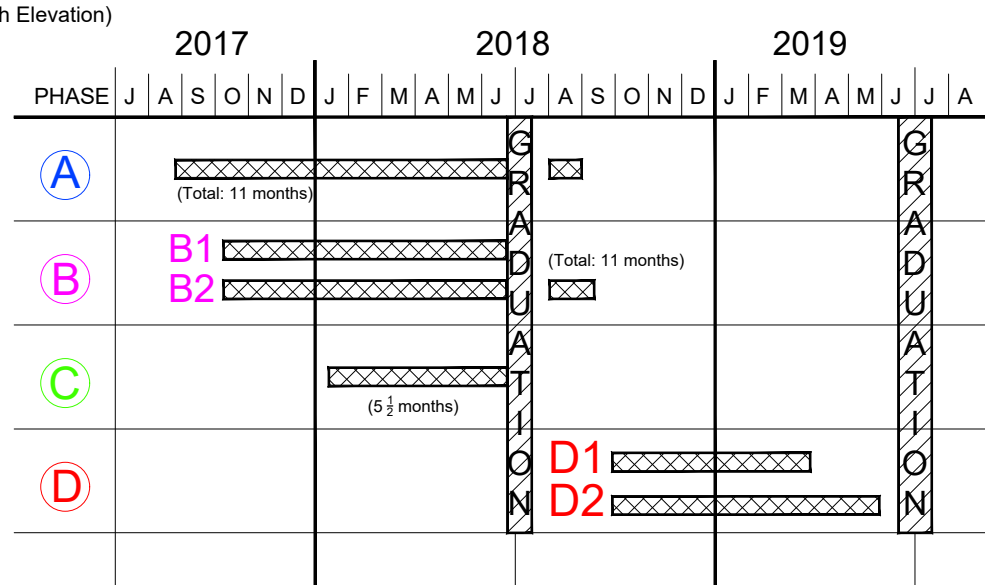


SAFETY HEALTH AND ENVIRONMENTAL INFORMATION	
For details of site-wide and general risks, to be read in conjunction with these notes, see Drg No. DRG.NO.	
In addition to the risks normally associated with the types of work detailed on this drawing, note the following risks and information:	
CONSTRUCTION	
Ci.	
Cii.	
Ciii.	
Civ.	
For information relating to Use, Cleaning and Maintenance see H&S File	
DISMANTLING / DEMOLITION (Future)	
Di.	
Dii.	
Diii.	
Div.	
It is assumed that all works will be carried out by a competent contractor working, where appropriate, to an approved method statement.	

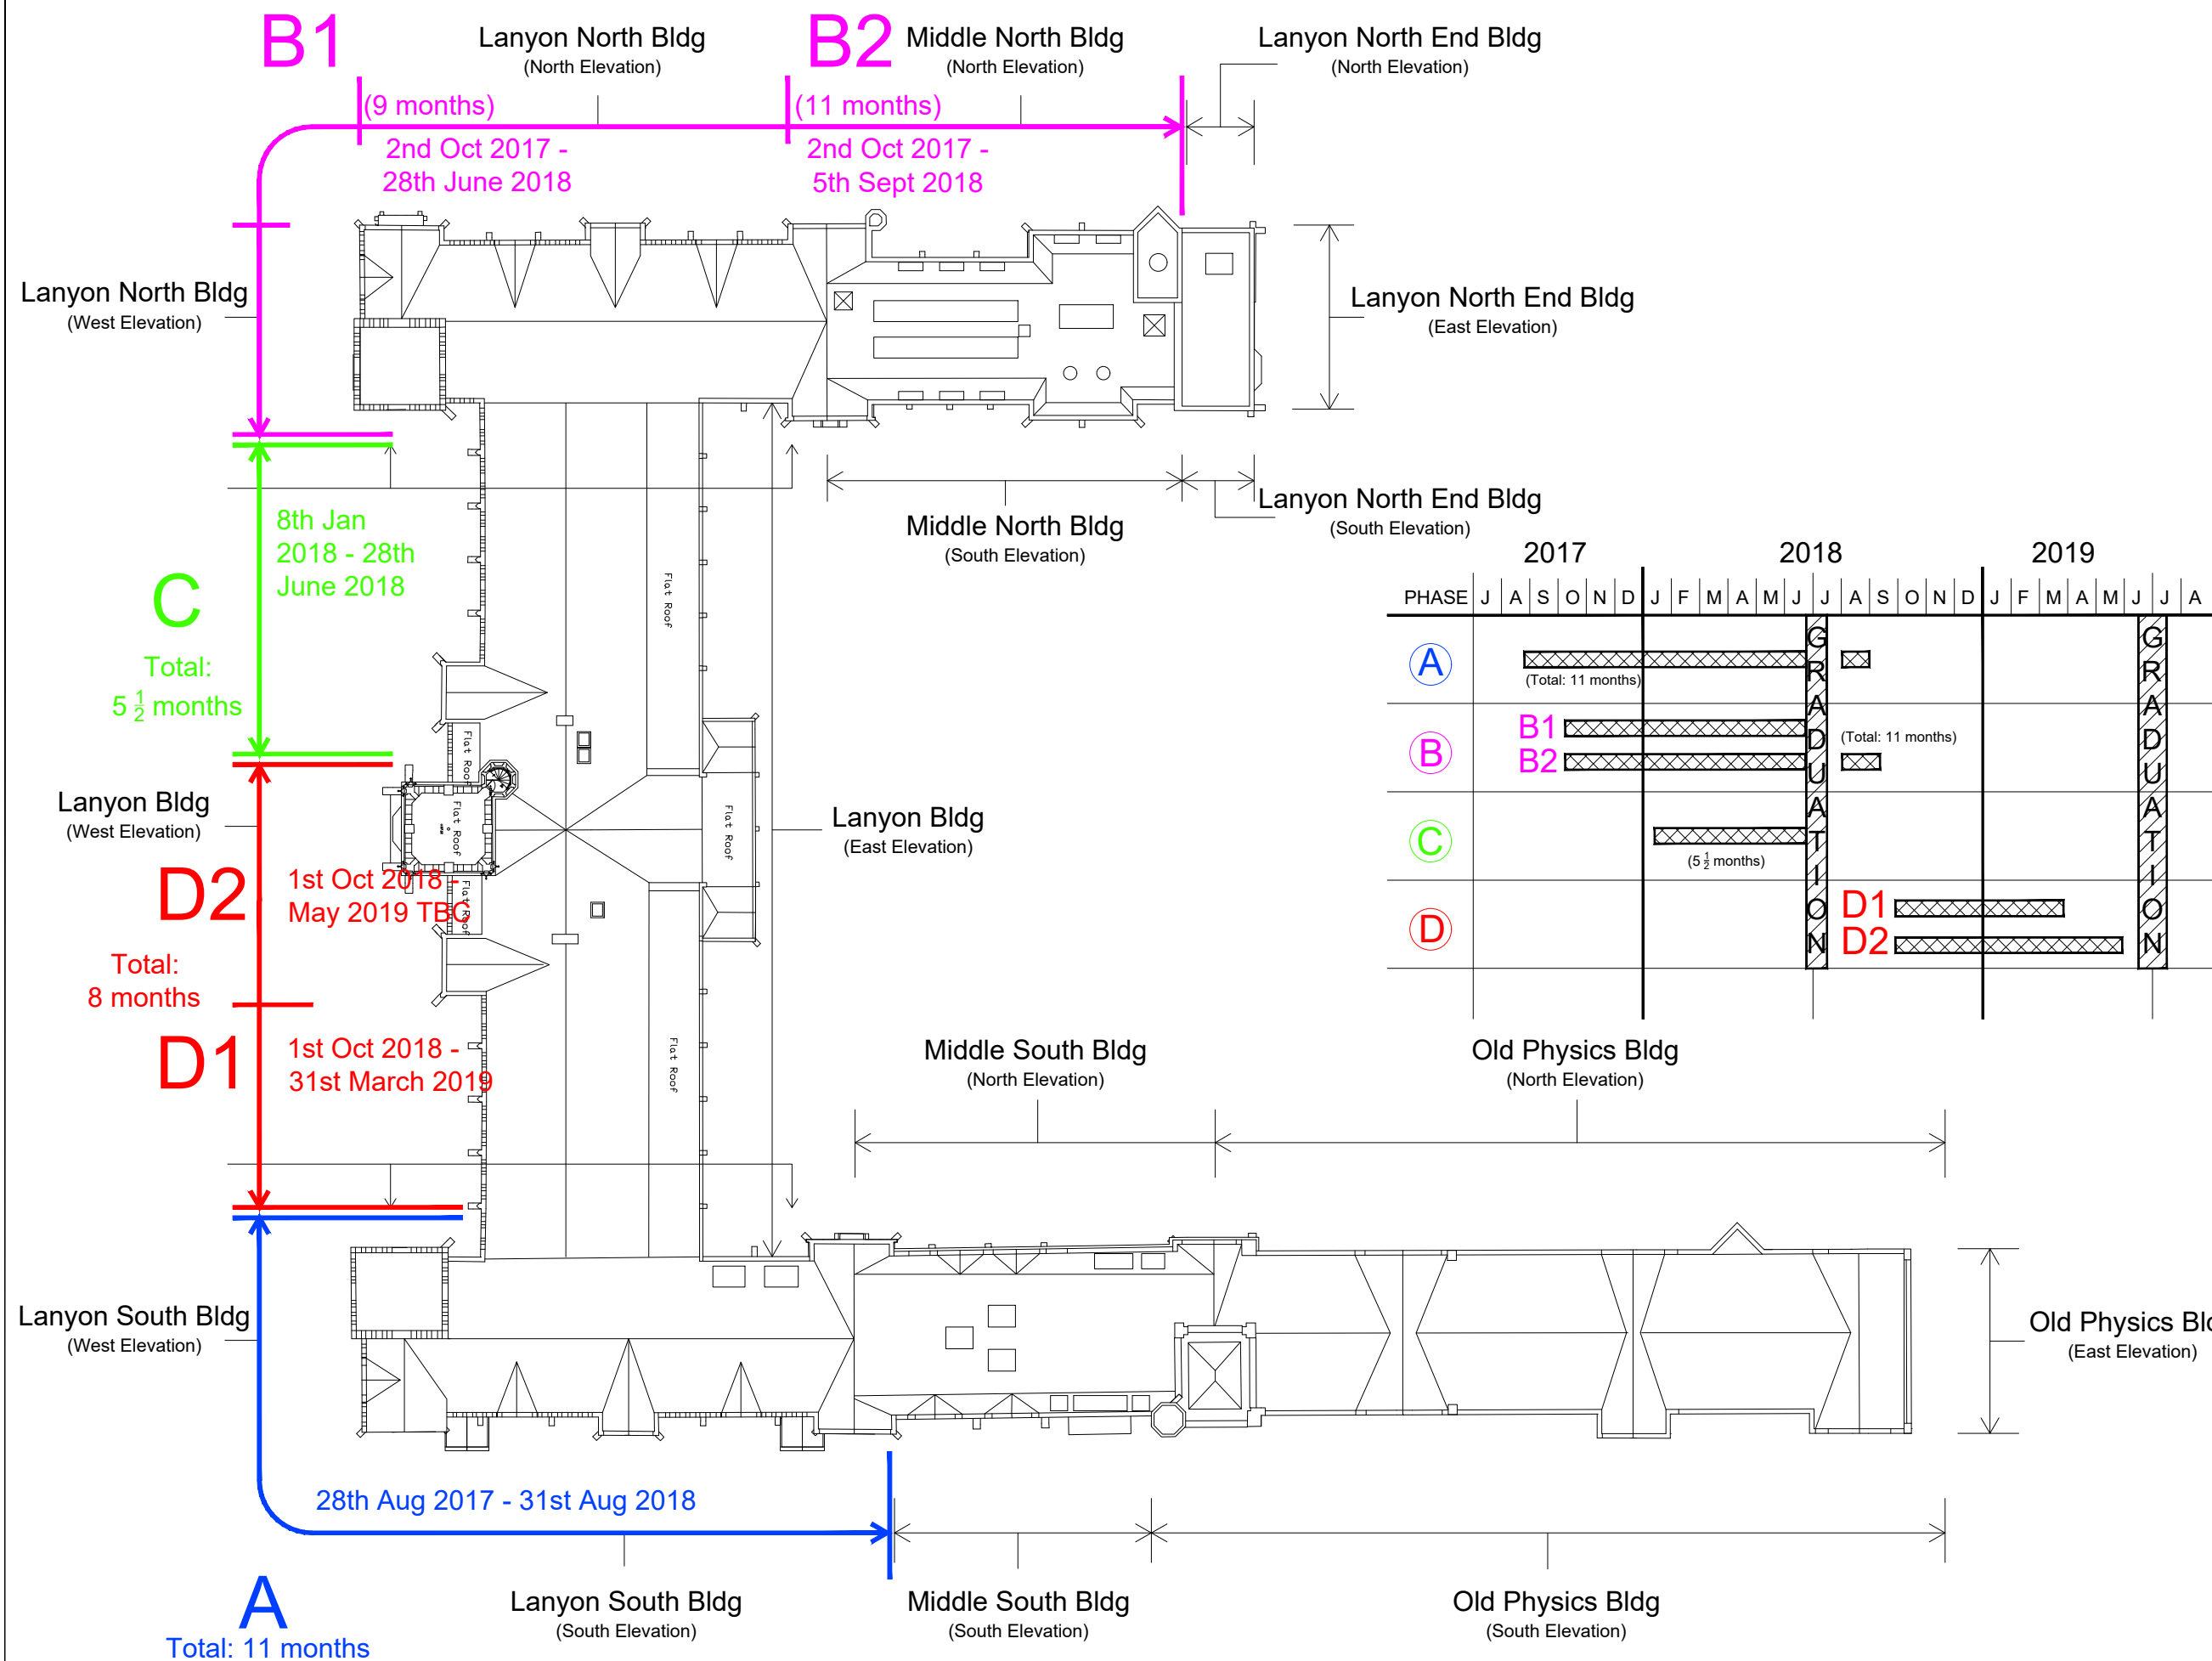

C.	Description of Revision	Initial	dd/mm/yy
B.	Description of Revision	Initial	dd/mm/yy
A.	Description of Revision	Initial	dd/mm/yy

REVISIONS	BY	DATE

CONSARC CONSERVATION
 THE GAS OFFICE 4 CROMAC QUAY ORMEAU ROAD BELFAST BT7 2JD
 consarc-design.co.uk TEL: +44 (0)28 9082 8400 mail@consarc-design.co.uk

FOR INFORMATION ONLY

Figured dimensions to be taken in preference to scaled dimensions. Site dimensions are to be checked prior to commencement of all work and discrepancies reported immediately. DO NOT SCALE THIS DRAWING. All dimensions are in millimetres. © Consarc Design Group Ltd

DRAWN	CHECKED	APPROVED	SCALE	SIZE	DATE
EH	JC	DS	N.T.S.	A3	04/05/17

Queen's University Belfast
 ESTATES DEPARTMENT
 Administration Building
 Belfast BT7 1NN

PROJECT: **Lanyon Building - Brick & Stone Repairs**
 No: **P/16/803**

DRAWING: Lanyon Building Repairs - Phasing Programme
 No: S03 Presentation

Lanyon Building Repairs - Phasing Programme

SCALE N.T.S.