


Minimum 2.0m clear pedestrian access for duration of the works. Principal Contractor to manage completion of all described works in this area when provision for alternative safe pedestrian through access and access to No. 2 Mount Charles is in place.



Public Footway: Principal Contractor to seek all necessary permissions for all/any access or working management arrangements required to safely execute the Works while providing continuous safe public access for Works duration.

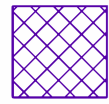


Site Compound Extents:

Compound containment to be 3m in height and of solid construction. PC to submit proposals for agreement.

Ensure compound line does not restrict access to existing manholes.

Compound to incorporate separate vehicle and pedestrian gate access points - both lockable. Final Compound arrangements and access locations to be agreed by way of drawn proposal within CPH&SP

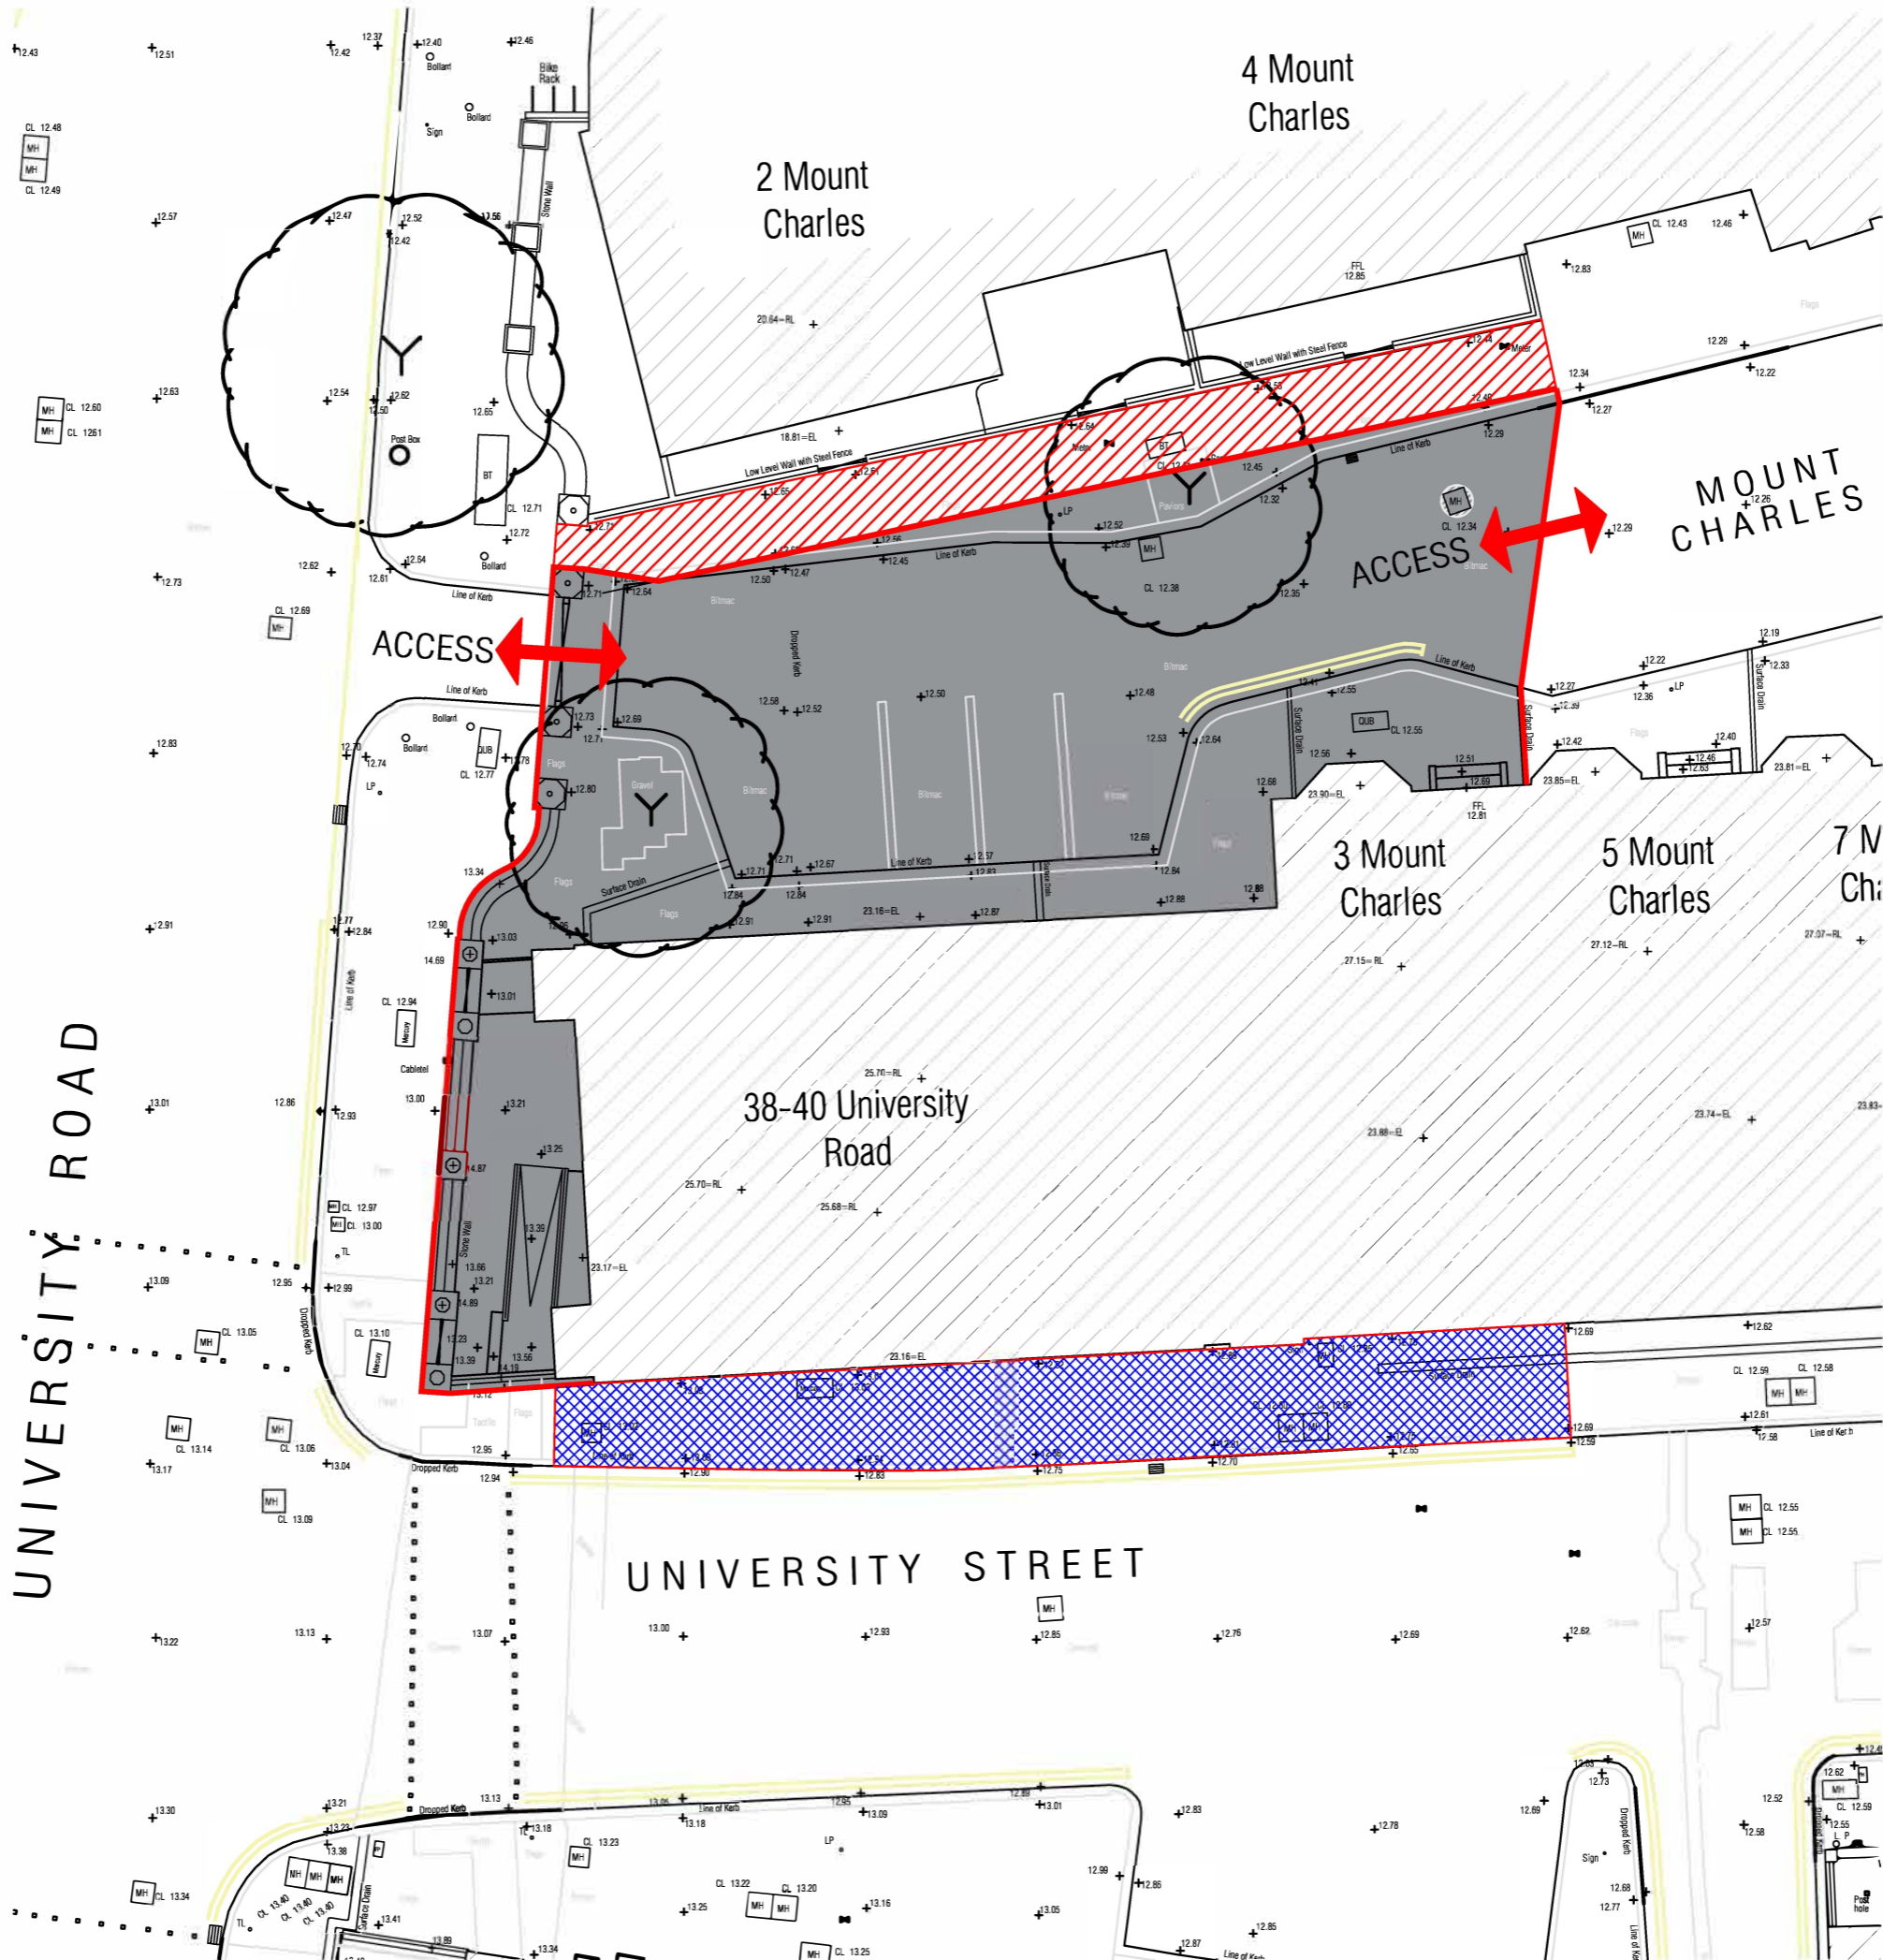

Compound highlighted in grey

P01 Spelling correction and hatch colour change DJ 05/07/22

Rev	Description	By	Date
	Purpose of Issue		Status
	Tender		D2

Client
Queen's University Belfast

Project
Proposed Seamus Heaney Centre at 38-40 University Road & 3 Mount Charles

Drawing
Site Compound Extents

Scale @ A3
1:200

Drawn by
PG

Project No.
18-SHC

Date
12/04/22

Drawing Identifier

project	origin	zone	level	file type	role	number	revision
SHC	MWA	XX	TP	DR	A	4600	P02

BS 1192:2007+A2:2016 Compliant

Michael Whitley Architects
mwa-ni.co.uk
028 9076 1010 info@mwa-ni.co.uk
Parkway Studios, Belmont Business Park, 232-240 Belmont Road, Belfast, BT4 2AW